


# NORMANBY ROAD

370.52m

## MEC LOADING DOCK

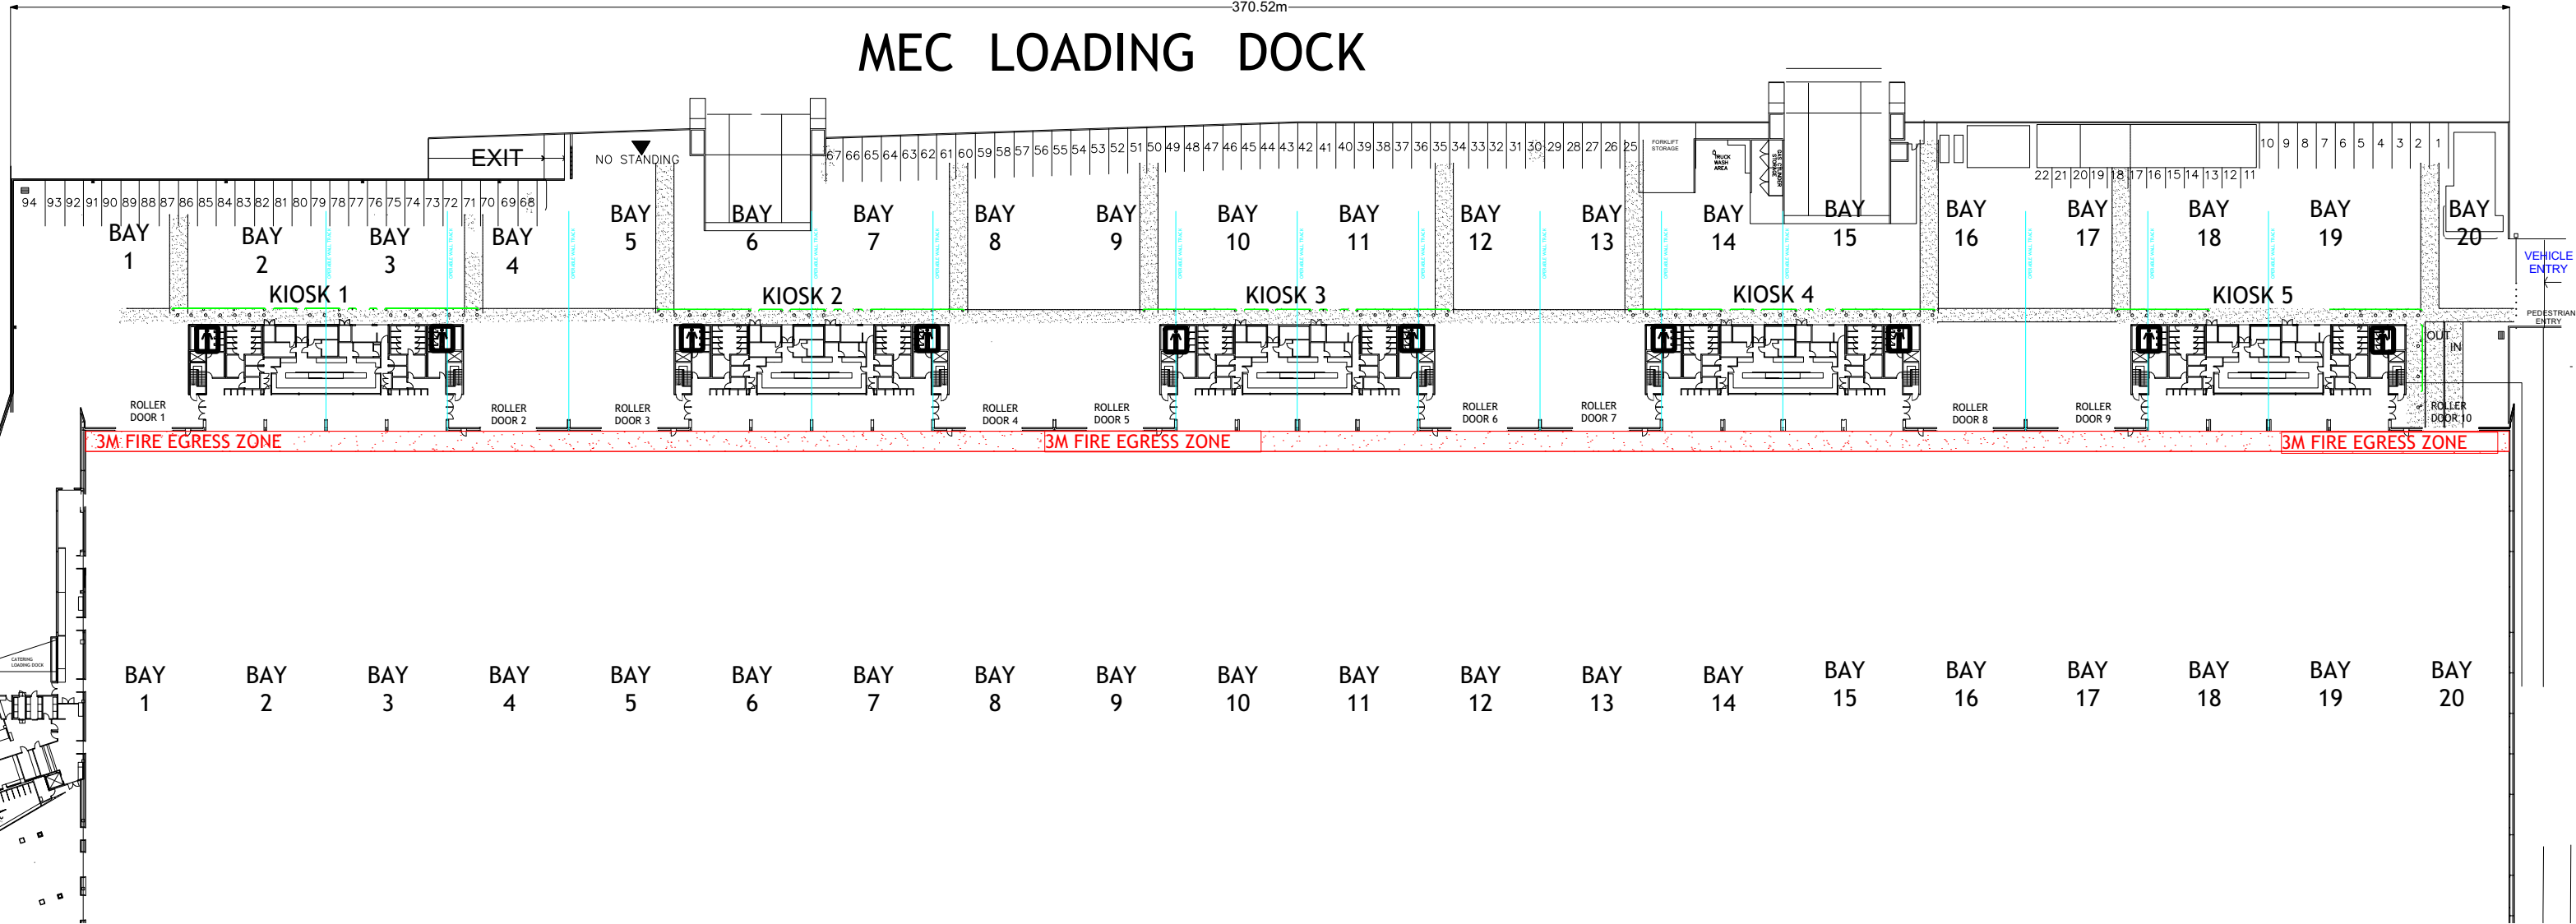

### Melbourne Exhibition Centre, Ground Floor, Bays 1-20



Event name Indicative Floorplan Subject to MCEC Approval

Event date

Event number

Drawn by & date

Plan type Floor Plan

V 1